




ADVANCED CONTAINMENT SYSTEMS INC.
Houston, Texas

© All 1979 Right Reserved

REVISIONS	DATE	BY	TITLE
1.			
2.			
3.			
4.			

PRESTIGE RESTROOM TRAILER
FLOOR PLAN-V4
8'-4" X 26'-0"

DATE:	03-04-19	DWG#	190222003
CHECKED:		REV.	
APPROVED:		SHEET	1 OF 1

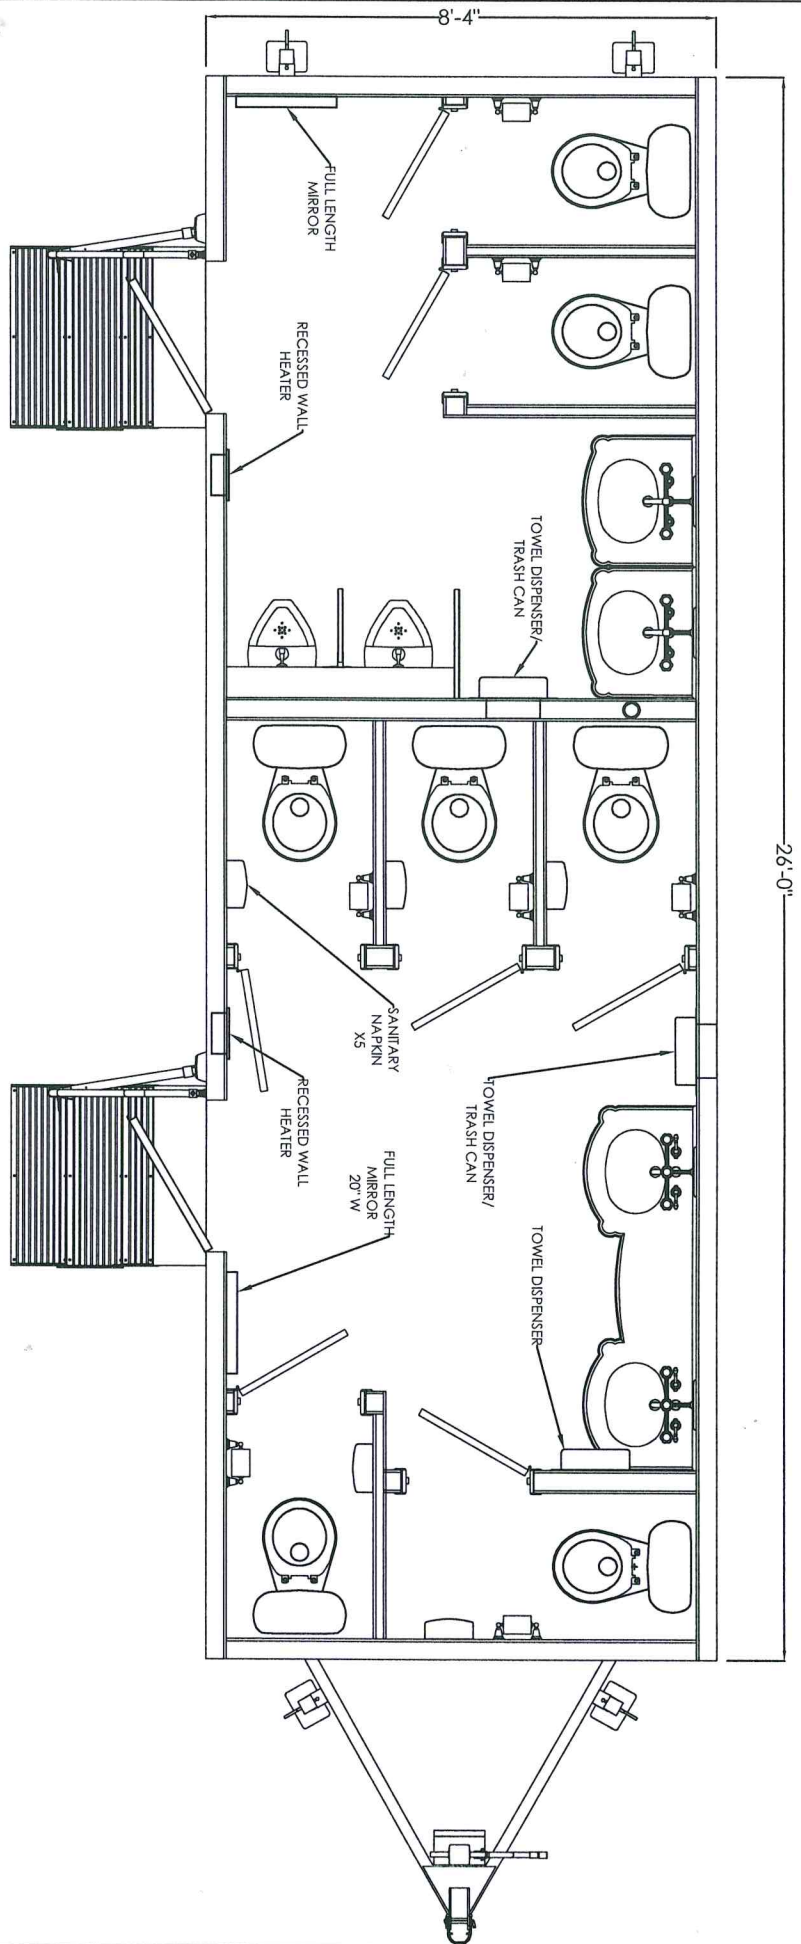

26'-0"

8'-4"

FULL LENGTH MIRROR

RECESSED WALL HEATER

TOWEL DISPENSER/ TRASH CAN

SANITARY NAPKIN XS

RECESSED WALL HEATER

FULL LENGTH MIRROR 20' W

TOWEL DISPENSER/ TRASH CAN

TOWEL DISPENSER